



**CONSTRUCTION DETAILS**

- A. Install ground mounted sign.
- B. Install 5 in. wide solid white pavement marking for lane line.
- C. Install 5 in. wide dotted (3 ft. line - 9 ft. gap) white pavement marking for lane line.
- D. Install 5 in. wide double yellow pavement marking - for center line.
- E. Remove existing pavement marking by grinding.
- F. Modify existing ground mounted sign.
- G. Relocate existing ground mounted sign as shown.
- H. Install 24 in. wide pavement marking for stop line.

**EQUIPMENT LIST Cont.**

B. Equipment to be furnished and installed by the Contractor.  
All equipment in this list shall have catalog cuts submitted for approval prior to installation.

Quantity	Unit	Description
1.5	SF	"SECOND" sign patch (sheet aluminum).
1	EA	12' x 36' R6-189 "one-way" sign.
1	EA	24' x 24' R1-1 "STOP" sign.
215	LF	5 in. wide HAPPTM - white.
100	LF	5 in. wide HAPPTM - yellow.
18	LF	24 in. wide HAPPTM - white for stop line.
50	LF	4 in. x 4 in. wood sign support.
1	EA	Relocate ground mounted sign.
100	LF	Remove existing pavement markings by grinding.

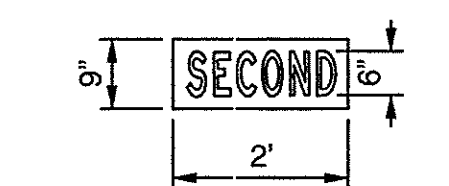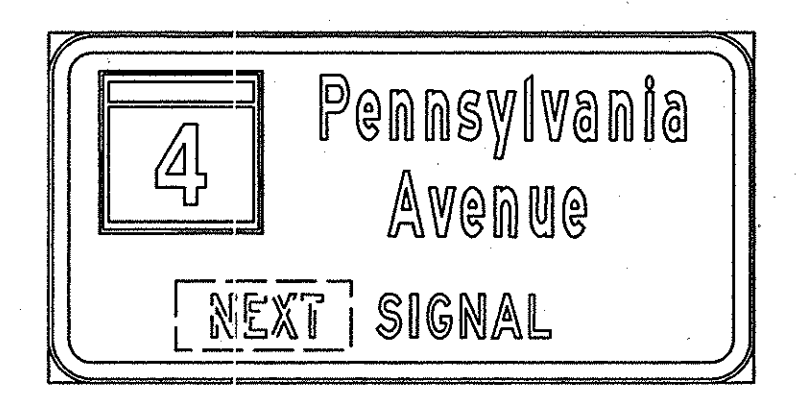

Replace the word "NEXT" with "SECOND".  
Overlay should completely cover the existing text.  
Overlay shall be white letters on green background  
on sheet aluminum.  
Letters shall be upper case "E" series.

**SHA** STATE OF MARYLAND  
DEPARTMENT OF TRANSPORTATION  
STATE HIGHWAY ADMINISTRATION  
OFFICE OF TRAFFIC & SAFETY  
TRAFFIC ENGINEERING DESIGN DIVISION  
MD 458 (SILVER HILL RD) AT WEST AVE/  
ENTRANCE TO GIANT FOOD

**PAVEMENT MARKING AND SIGNING PLAN**

SCALE 1" = 20'	ADVERTISED DATE Jan. 30, 2008	CONTRACT NO. BW996M82
DESIGNED BY J. STORCK	COUNTY PRINCE GEORGE'S	
DRAWN BY J. STORCK	LOGMILE 16045802.18	
CHECKED BY	TMS NO. 1373	
F.A.P. NO.	TOD NO.	
TS NO. 4605	DRAWING - OF	SHEET NO. 4 OF 4

**The Traffic Group, Inc.**  
Suite H  
9900 Franklin Square Drive  
Baltimore, Maryland 21236  
410-931-6600  
1-800-583-8411  
Fax 410-931-6601  
"Merging Innovation and Excellence"®

**GEOMETRIC LEGEND**

---	EXISTING
---	PROPOSED

**APPROVALS**

Wendy Wood 2/20/08 TEAM LEADER	
J. B. A. 2/21/08 ASSISTANT CHIEF	
Wood Wood 2/25/08 DIVISION CHIEF	
2/26/08 OFFICE DIRECTOR	

**REVISIONS**


PLOTTED: Tuesday, February 12, 2008 AT 09:59 AM  
FILE: C:\Jobs\2003\2003-0608\Des\PSG-prmplan.dgn